


**SEVENTH FLOOR**  
**175 REMSEN STREET**  
**BROOKLYN, NY**

PROJECT

Please review the space plan and indicate any comments, corrections, changes, or additions directly on the plan. If the space plan shows needs with your approval, please sign below and fax or email this document back to our office, so that we can proceed with the construction details. Thank you.

APPROVED BY:

DATE:

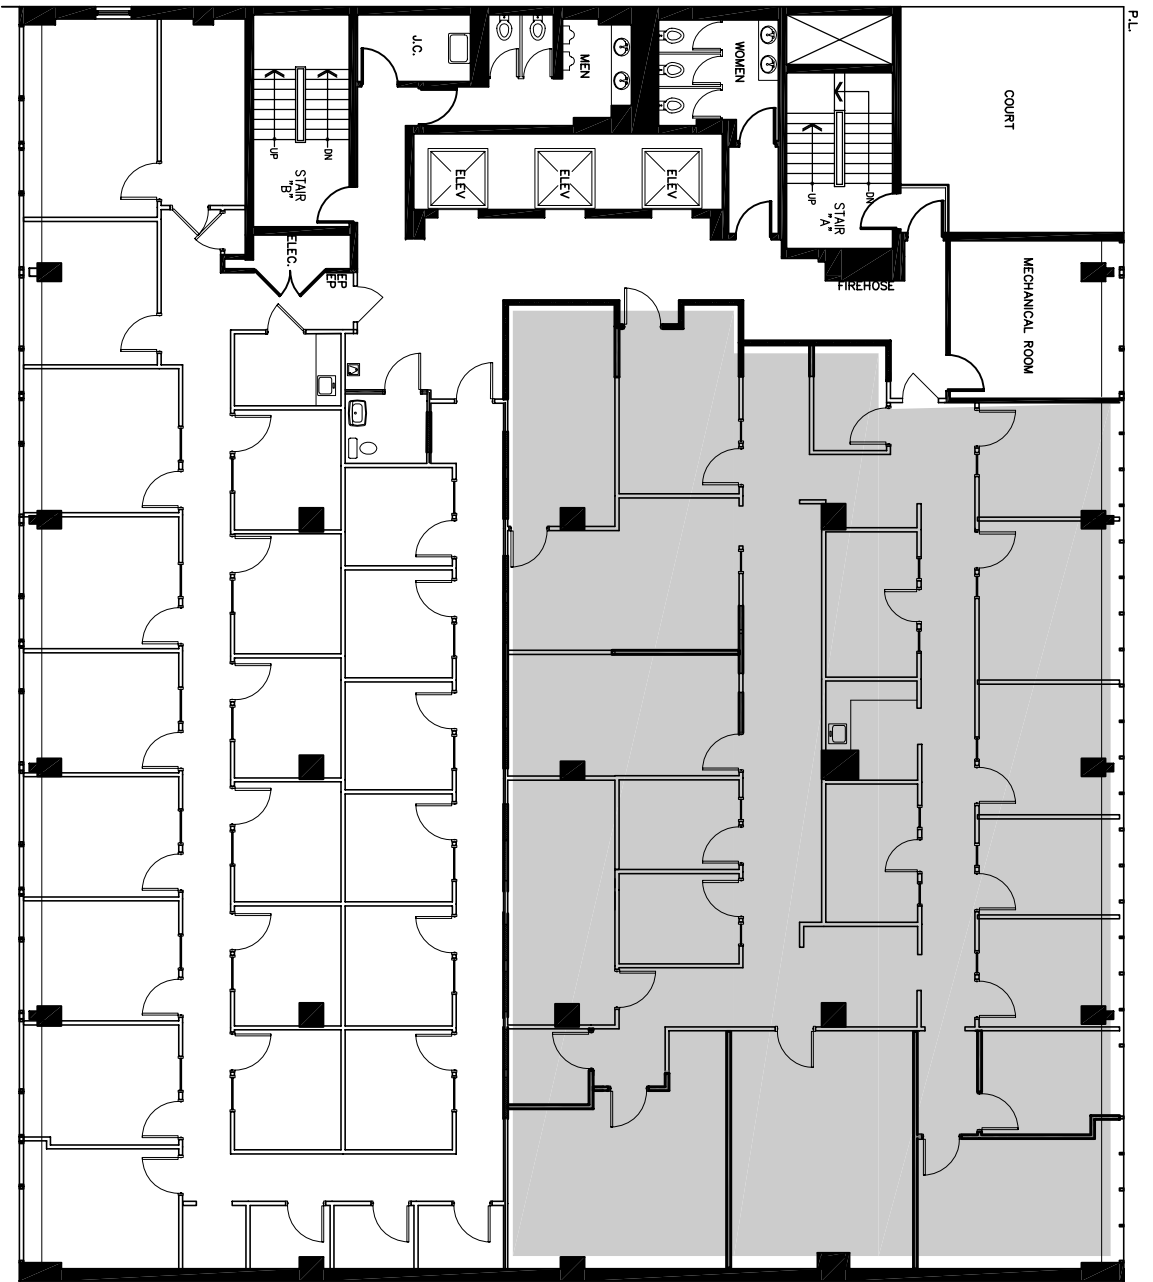

SHADED AREA  
NOT AVAILABLE



MP INTERIOR DESIGN, LLC  
24 BELLAIRE DR, HUNTINGTON, NY 11743  
516.527.2620, WWW.MPINTERIORDSIGN.NET

REMARKS:

1. FURNITURE IS SHOWN FOR SCALE PURPOSES ONLY. CLIENT IS RESPONSIBLE FOR PROVIDING FINAL FURNITURE PLANS TO ARCHITECT & MECHANICAL.

2. ADDITIONAL WORK SHOWN (NOT IN WORK PART OF STANDARD) IS FOR WORK UNDER PLUMBING, MECHANICAL, ELEC, ETC. ALL PER AT THE DISCRETION OF THE DESIGNER UNLESS APPROVED BY LANDLORD

DATE

12-16-10

SCALE

1/16" = 1'-0"

DRAWN BY

MP

PROJECT

10-110

DRAWING No.

**EX7**